




GRIDLINE

FIELD TILE INSTALLATION

Bainbridge – Neugebauer – Tile Project - S ½ 36-102-61 - N ½ 1-101-61

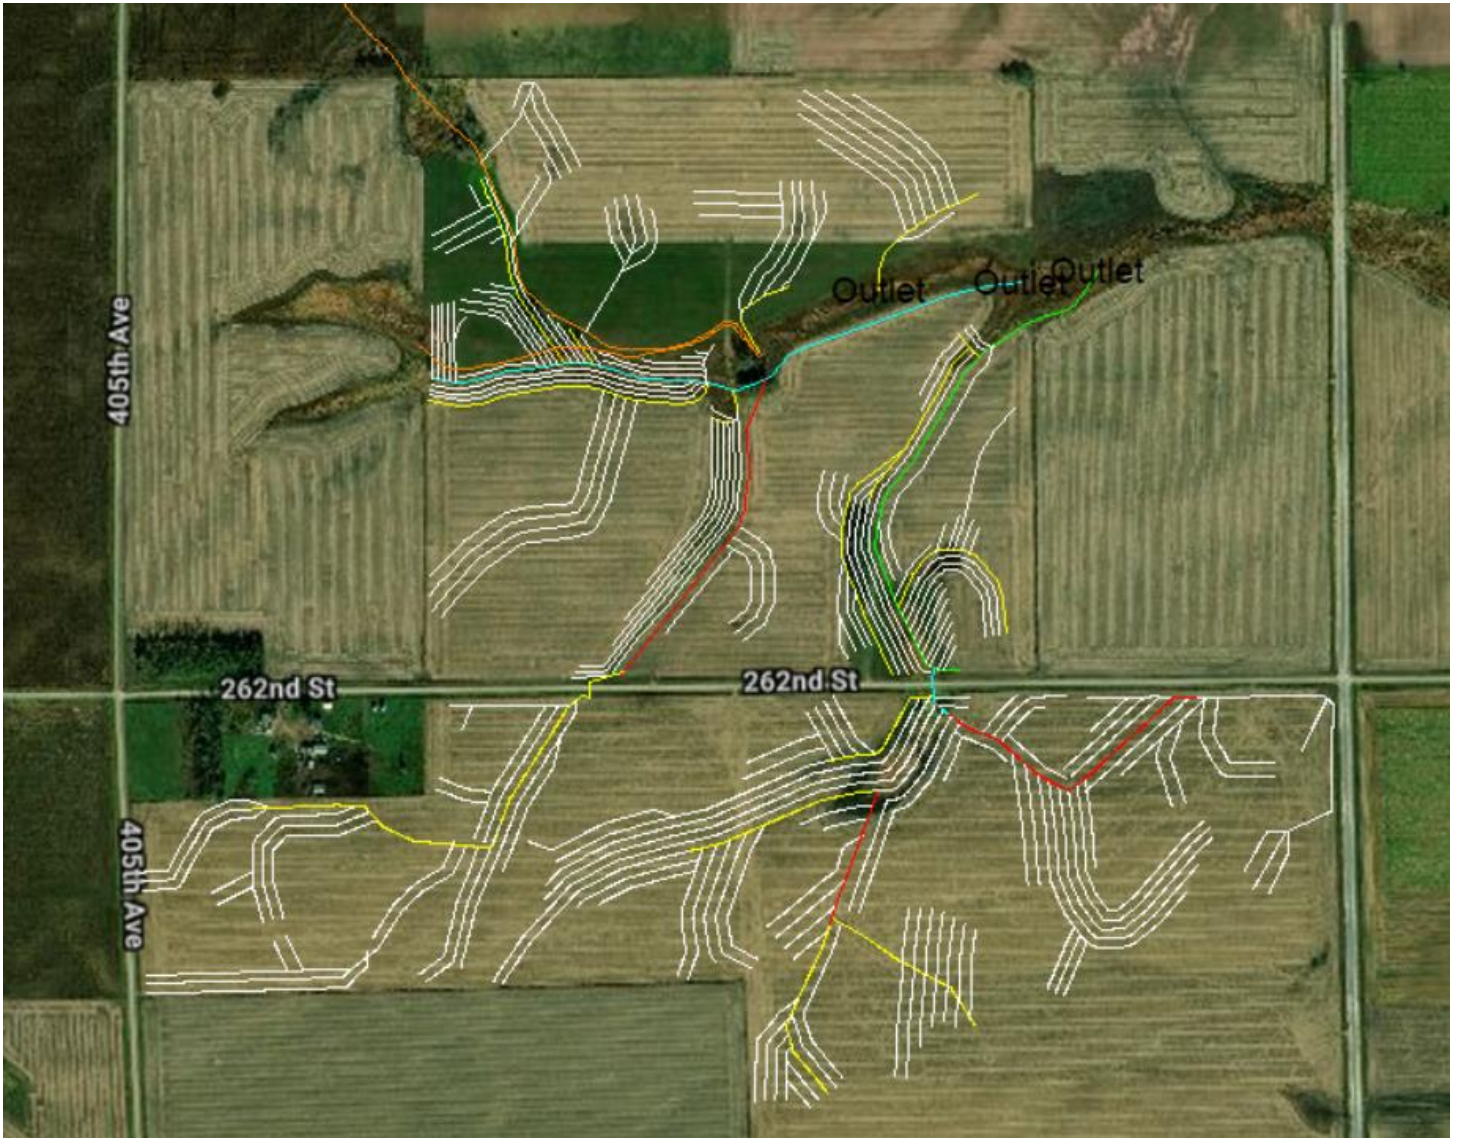

4 in	113723 ft
6 in	11901 ft
8 in	3530 ft
10 in	2924 ft
12 in	2324 ft
Old Tile	6271 ft